


- * CARRIAGEWAY WIDTH IS FROM LIP OF GUTTER
- * SHALLOW UTILITY ALIGNMENT IS TO BE CONFIRMED AND APPROVED BY THE TOWN ON EACH PROJECT

REVISIONS	
Date	Details
98-09-21	DESIGN STANDARD UPDATE



Town of Whitecourt MINOR LOCAL STREET RESIDENTIAL


APPROVED:	STD. DWG. No.
SCALE: N.T.S.	7-01
DATE: JANUARY, 1996	

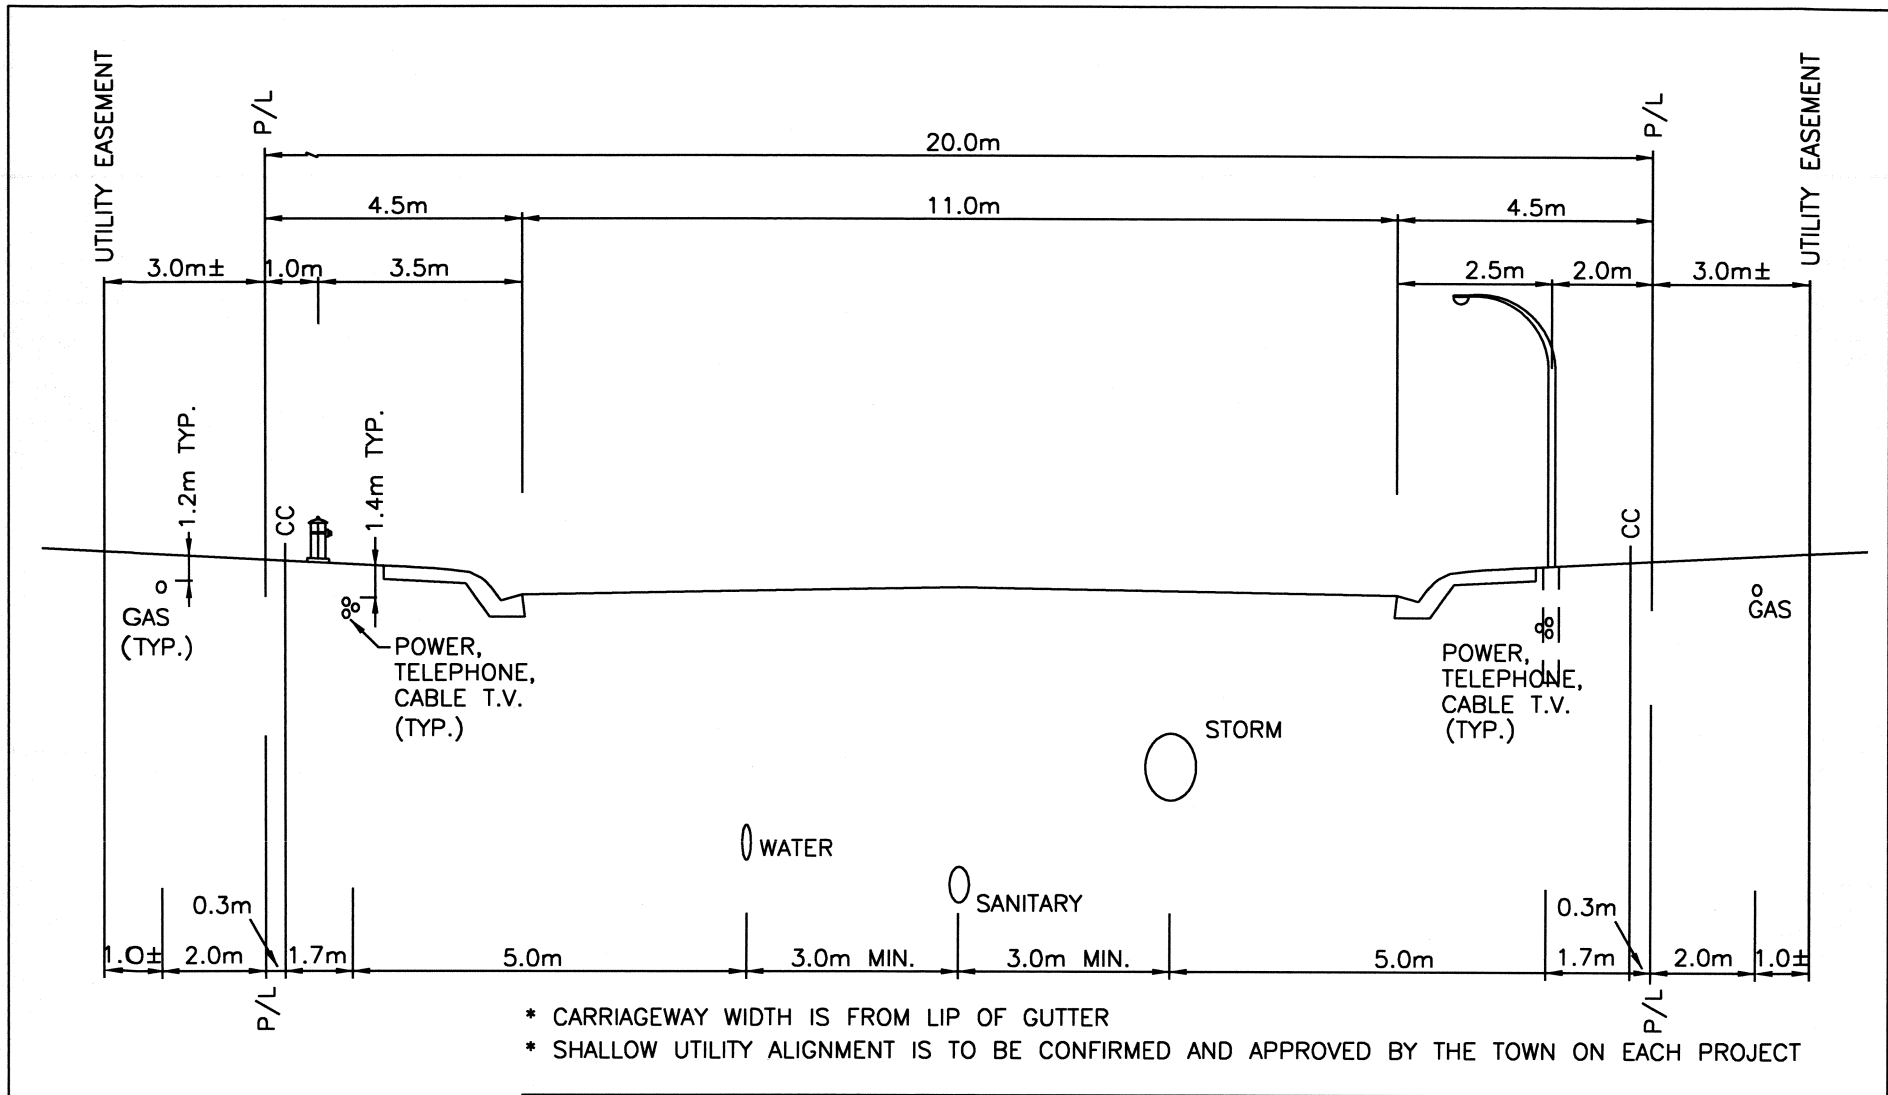

REVISIONS	
Date	Details
98-09-16	DESIGN STANDARD UPDATE




Town of Whitecourt LOCAL STREET RESIDENTIAL	
APPROVED:	STD. DWG. No.
SCALE: N.T.S.	7-02
DATE: JANUARY, 1996	

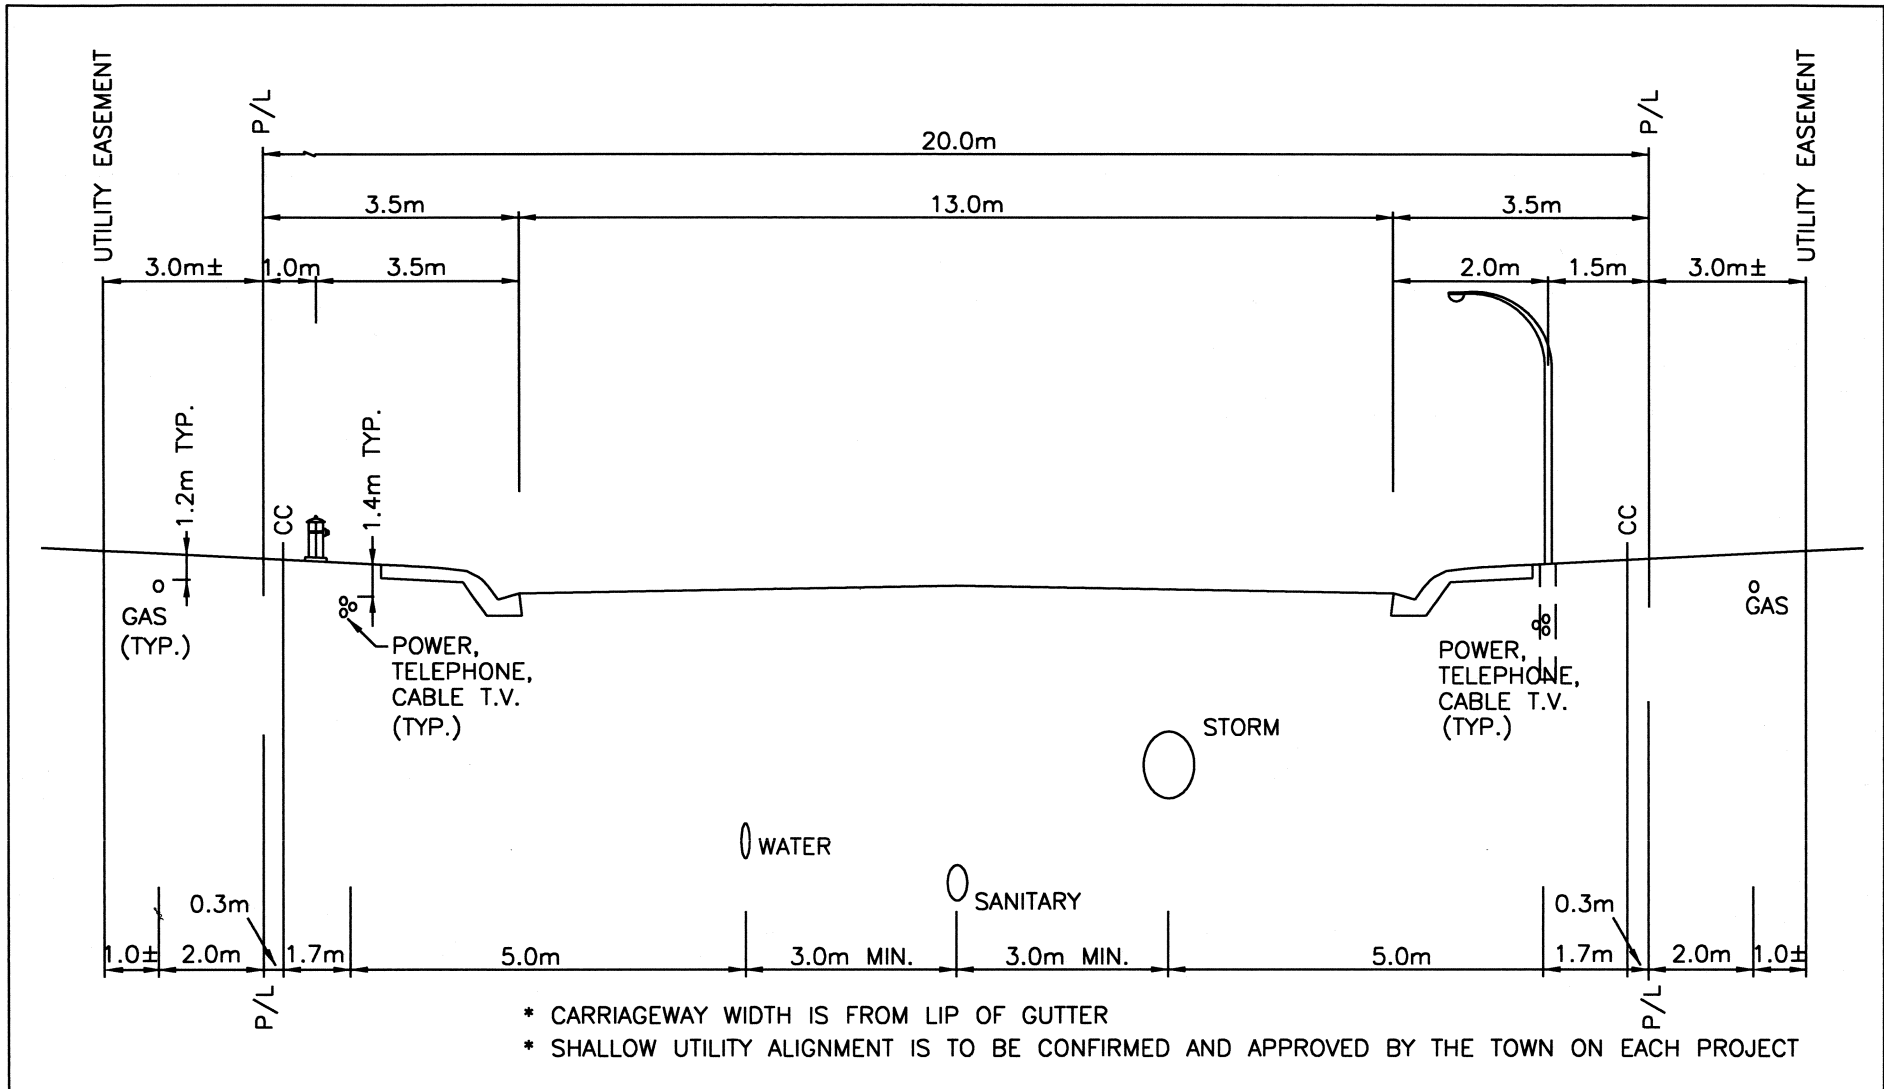

REVISIONS	
Date	Details
98-09-21	DESIGN STANDARD UPDATE



Town of Whitecourt COLLECTOR STREET RESIDENTIAL	
APPROVED:	STD. DWG. No.
SCALE: N.T.S.	7-03
DATE: JANUARY, 1996	

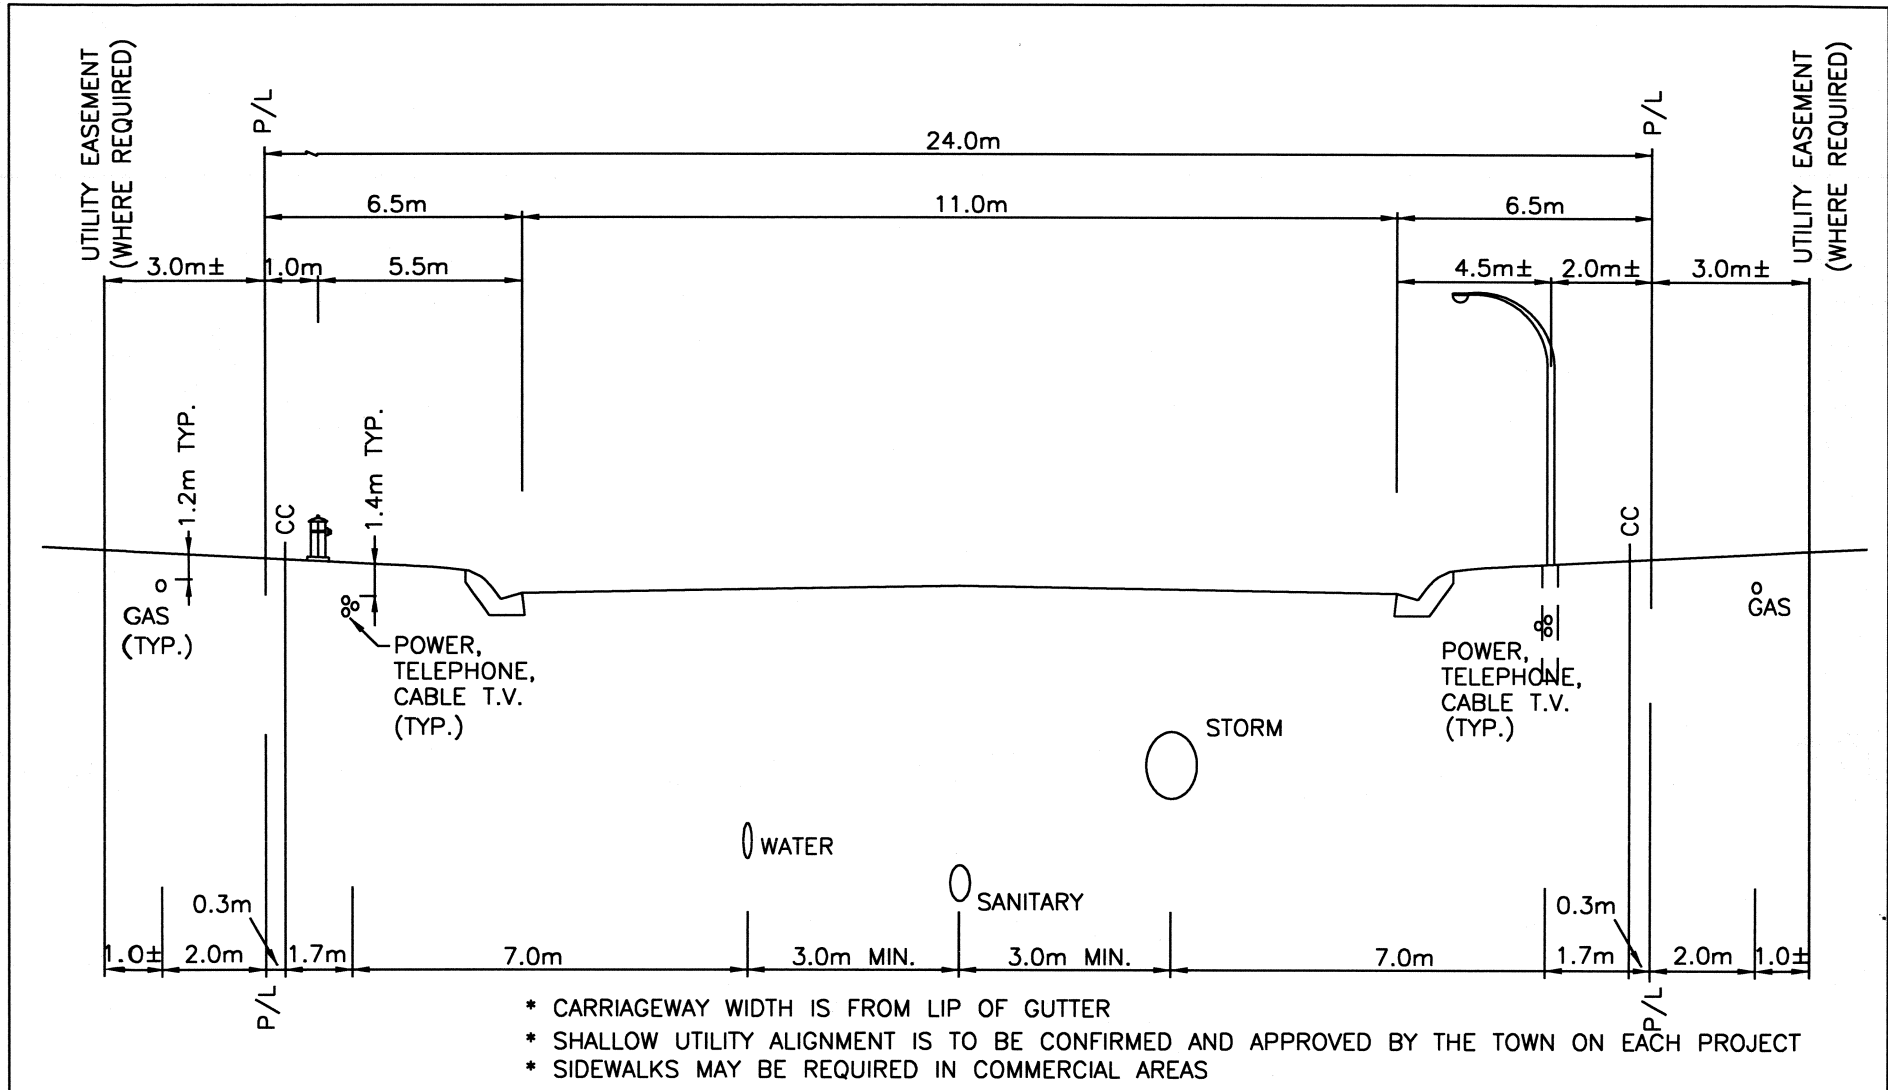


REVISIONS	
Date	Details
98-09-21	DESIGN STANDARD UPDATE



Town of Whitecourt
 LOCAL STREET
 COMMERCIAL & INDUSTRIAL

APPROVED:	STD. DWG. No.
SCALE: N.T.S.	7-04
DATE: JANUARY, 1996	

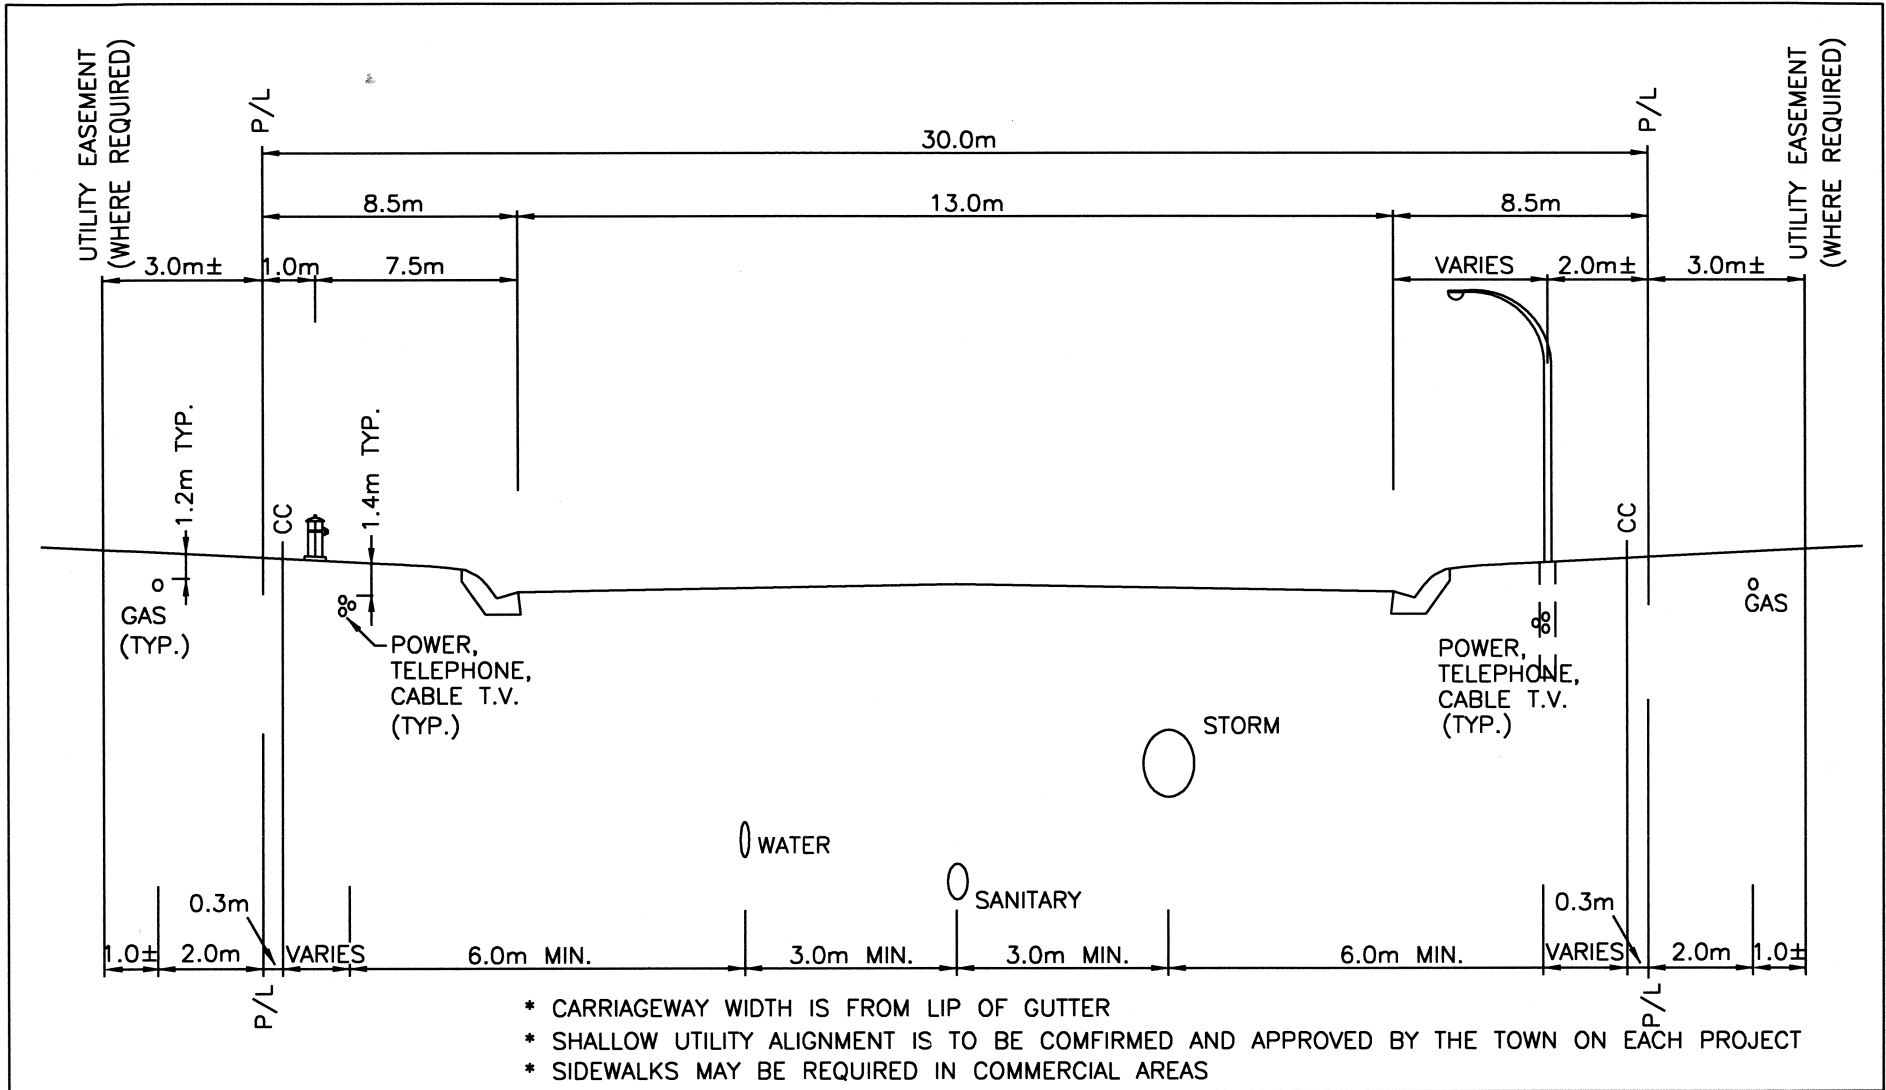


REVISIONS	
Date	Details
98-09-21	DESIGN STANDARD UPDATE



Town of Whitecourt
**COLLECTOR STREET
 COMMERCIAL & INDUSTRIAL**

APPROVED:	STD. DWG. No.
SCALE: N.T.S.	7-05
DATE: JANUARY, 1996	

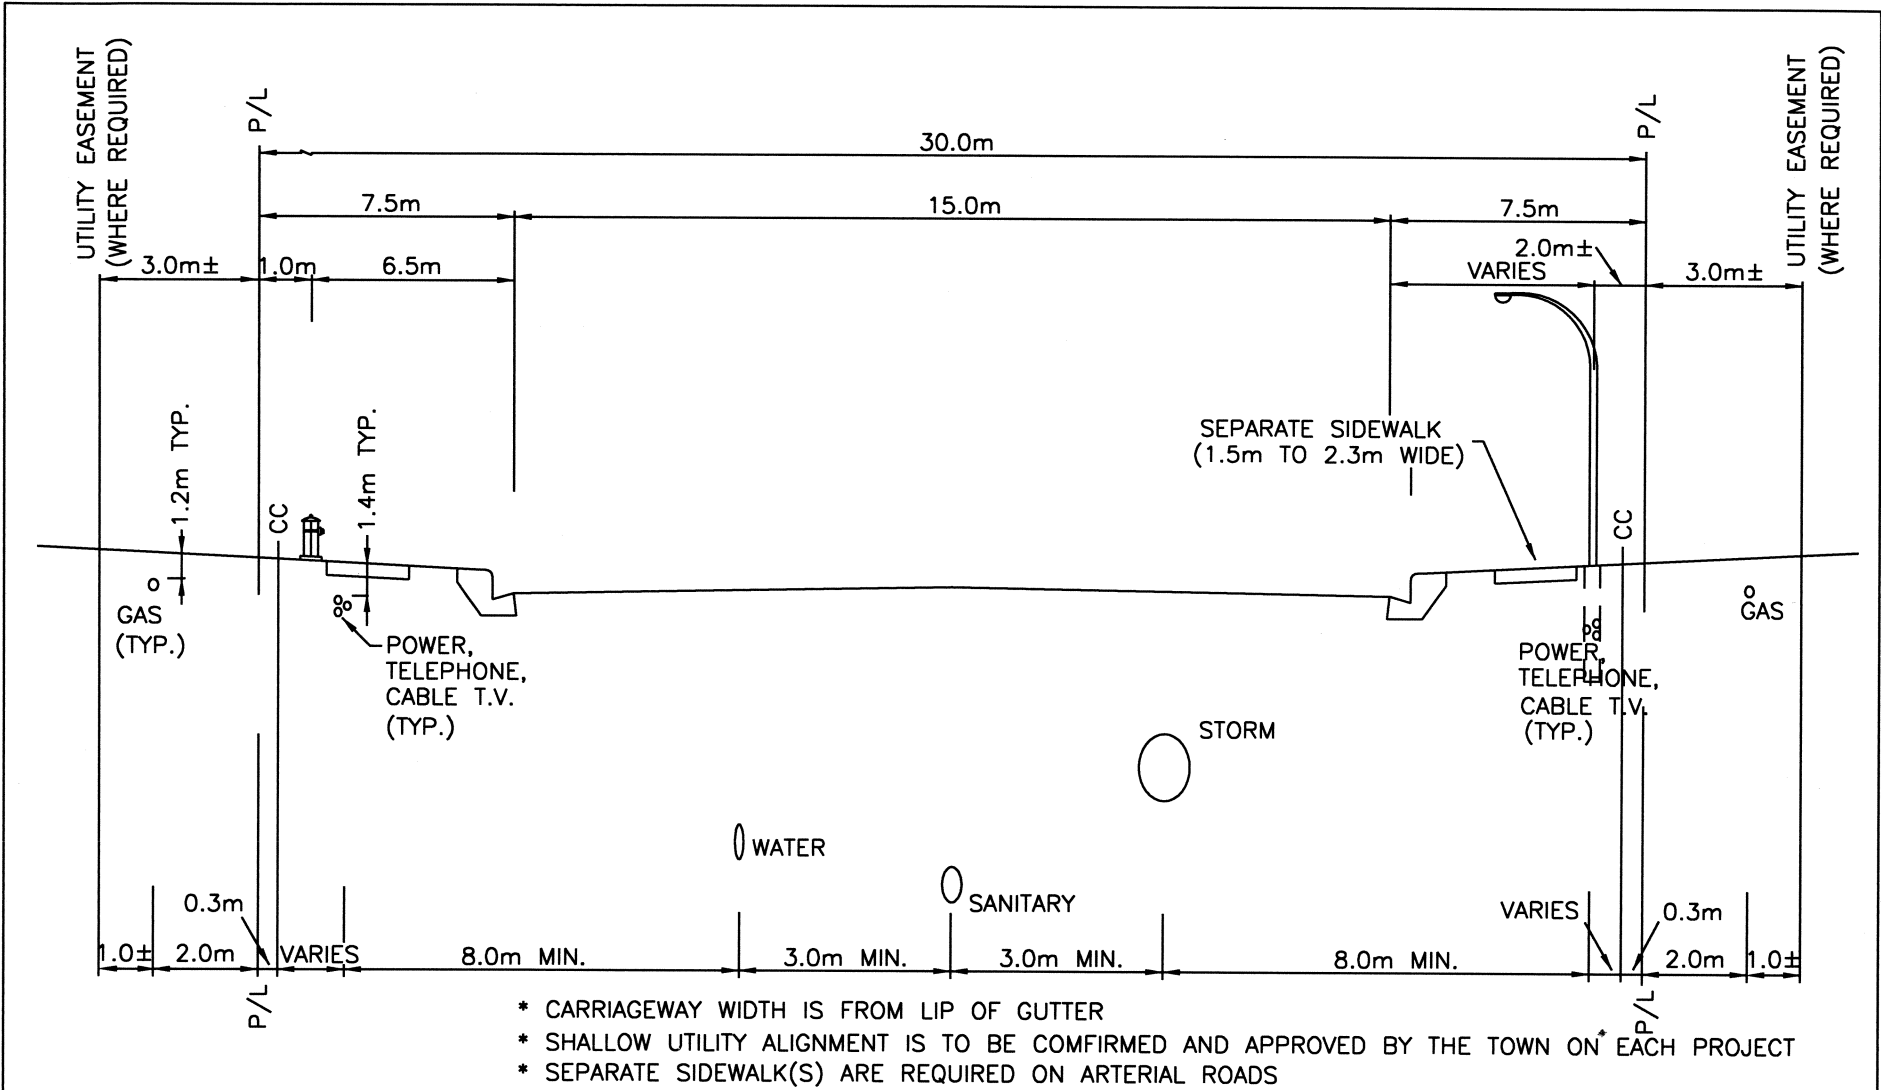


REVISIONS	
Date	Details
98-09-21	DESIGN STANDARD UPDATE



Town of Whitecourt


ARTERIAL STREET

APPROVED:	STD. DWG. No.
SCALE: N.T.S.	7-06
DATE: JANUARY, 1996	

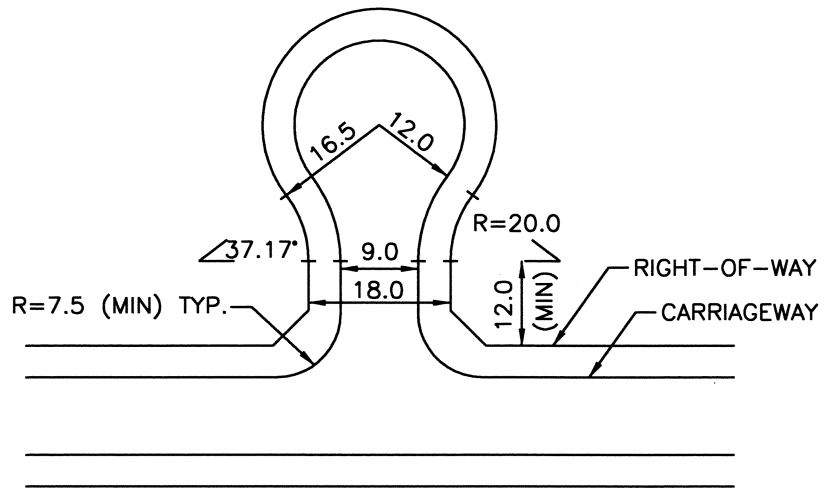


RESIDENTIAL

NOTE: CARRIAGEWAY DIMENSIONS ARE TO LIP OF GUTTER

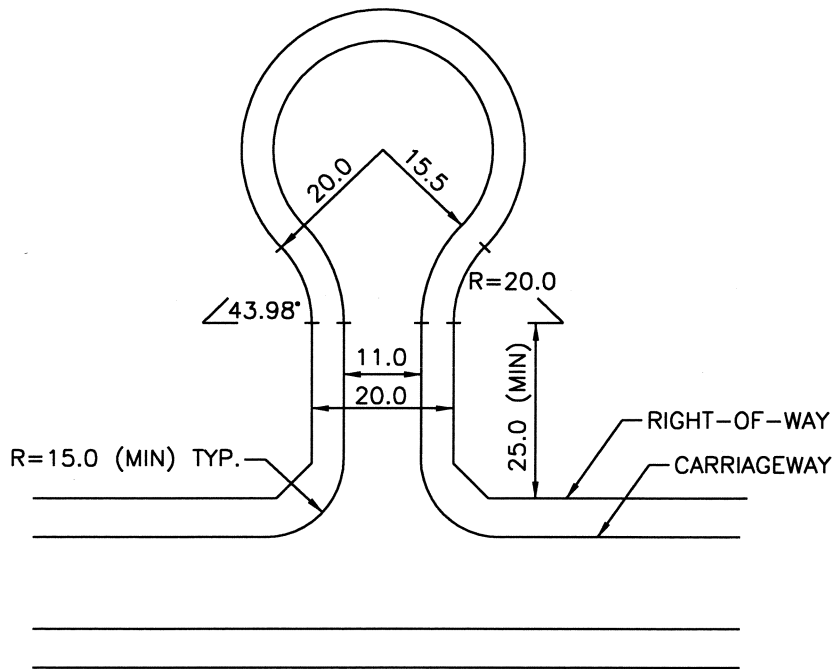


COMMERCIAL / INDUSTRIAL

NOTE: CARRIAGEWAY DIMENSIONS ARE TO LIP OF GUTTER

REVISIONS			Town of Whitecourt	
Date	Details		CUL-DE-SAC LAYOUT	
98-09-21	DESIGN STANDARD UPDATE		APPROVED:	STD. DWG. No.
			SCALE: N.T.S.	7-07
			DATE: JANUARY, 1996	

7-07.DWG
ACH 98-09-21

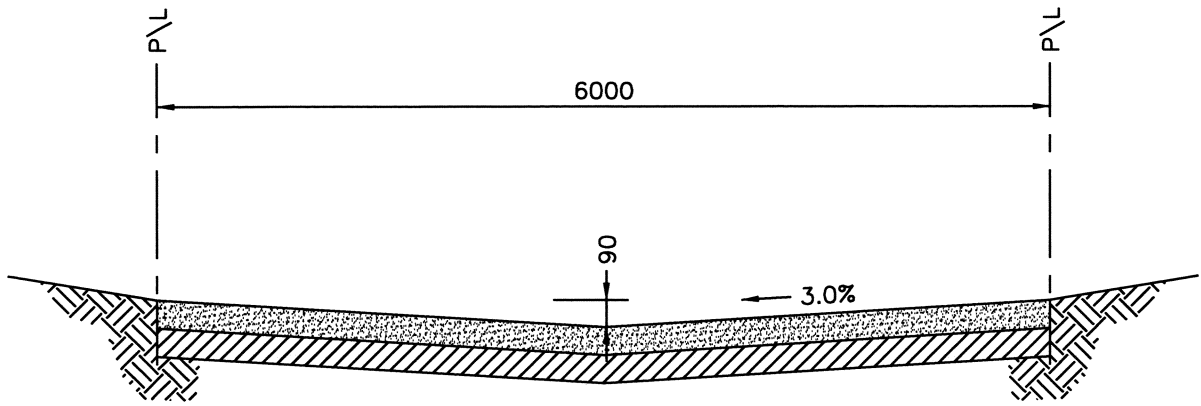


MINIMUM LONGITUDINAL GRADE 0.6%

MINIMUM STRUCTURE

150mm OF 25mm CRUSHED AGGREGATE
150mm SUBGRADE PREP TO 100% SPD

6.0 METER LANE R/W

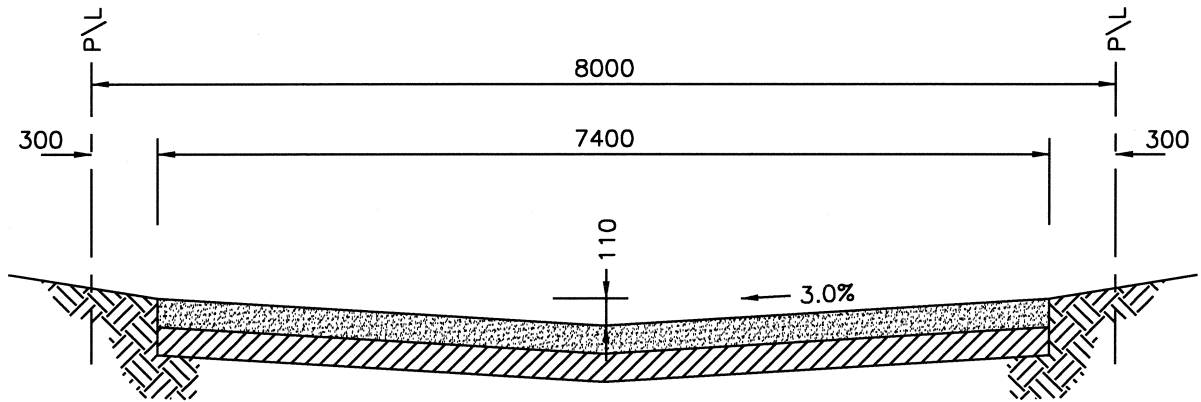


MINIMUM LONGITUDINAL GRADE 0.6%

MINIMUM STRUCTURE

150mm OF 25mm CRUSHED AGGREGATE
150mm SUBGRADE PREP TO 100% SPD

8.0 METER LANE R/W

NOTE: A CROWNED SURFACE MAY BE USED IF DRAINAGE CONDITIONS DICTATE

REVISIONS			Town of Whitecourt		
Date	Details		LANE SECTIONS		
98-09-21	DESIGN STANDARD UPDATE		APPROVED:	STD. DWG. No.	
			SCALE: N.T.S.	7-08	
		DATE: JANUARY, 1996			

ACH 98-09-21 7-08.DWG